
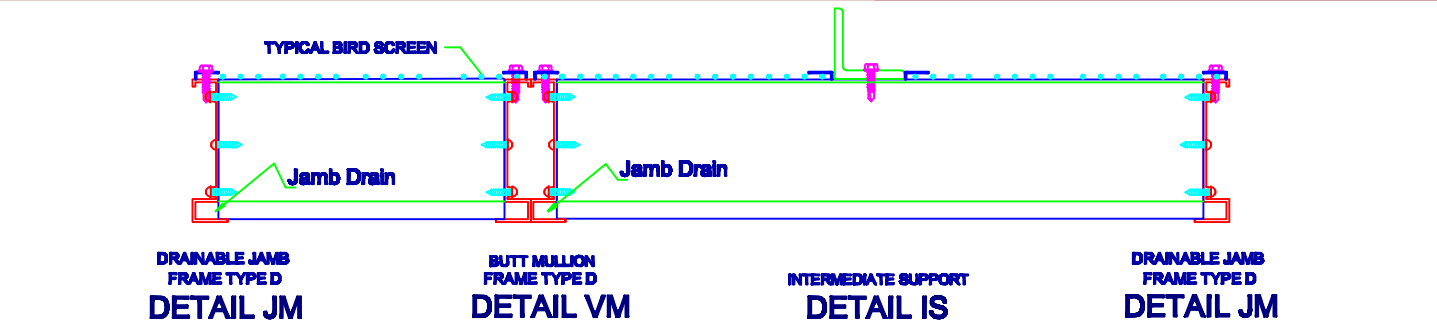
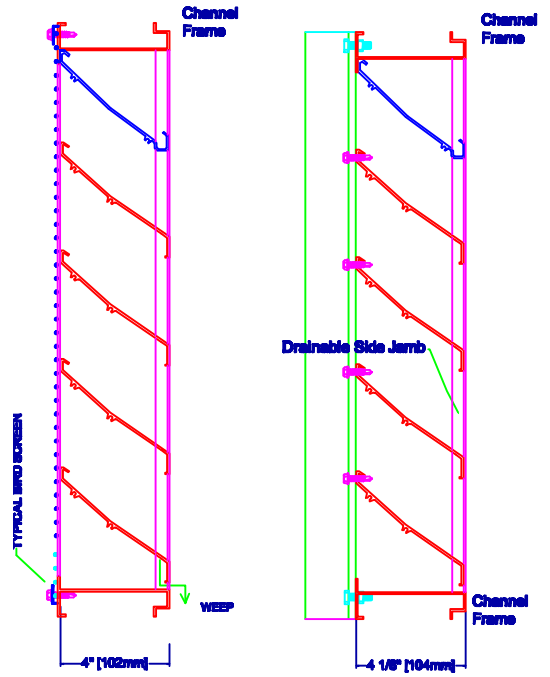


MODEL **HP-445D**

AA - TYPICAL ACTIVE MODEL SECTIONS

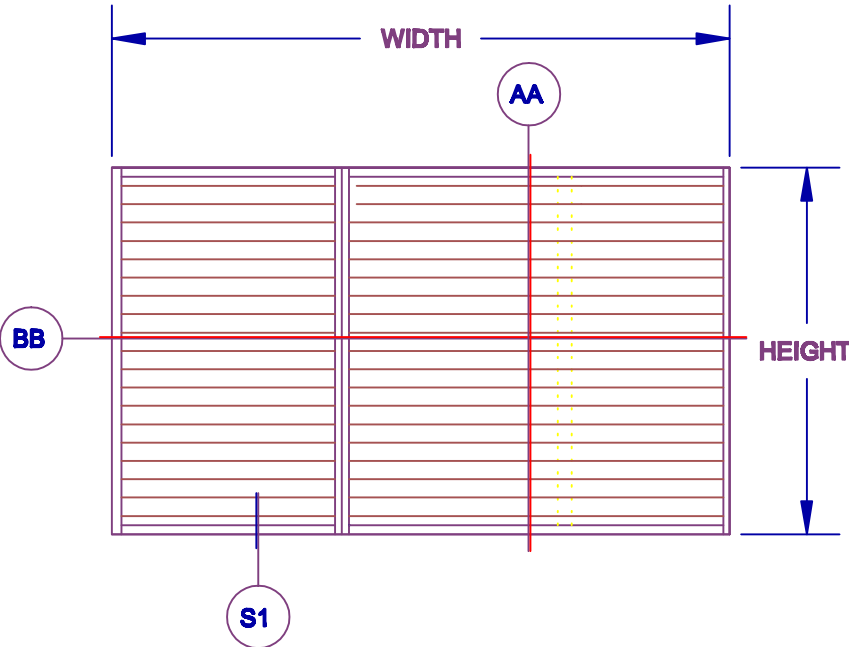

BB - TYPICAL HORIZONTAL SECTION

HP-445D SPECIFICATIONS

- TOP BLADE - HP DRAINABLE HIGH PERFORMANCE BLADES
- STANDARD ASSEMBLY - S/S MECHANICAL WELDED OPTIONAL
- FRAME - DRAINABLE JAMBS TYPE 'D' EXTRUDED ALUMINUM 6063-T52 FRAME .080" (2mm) BLADE .080" (2mm)
- MULLIONS - VISIBLE MULLION TYPE VM INTERMEDIATE SUPPORT TYPE IS
- SCREENS ALUM. TYPE A GALVANIZED TYPE G INSECT TYPE I
- 1/2" X 1/2" .083 WIRE 1/2" X 1/2" 19 GAUGE 18X14 ALUMINUM MESH

TAG	QTY.	<input type="checkbox"/> OPENING SIZE WIDTH	<input type="checkbox"/> ACTUAL SIZE HEIGHT	FRAME	MULL.	SECTIONS WIDE	SCREEN TYPE	LOCATION / NOTE
T-1								
T-2								
T-3								
T-4								
T-5								
T-6								
T-7								



1734 Orangebrook Crt.
Pickering, Ontario
CANADA L1W 3G8
(905) 420-0485 TEL.
(905) 420-4564 FAX
(888)-624-4557 TEL.
(888)-624-4558 FAX

INFORMATION SHEET

EMAIL engineering@mcgillarchitectural.com

FINISHES **COLOUR#** _____

- MILL FINISH
- 5000 SERIES AAMA -603 BAKED ENAMEL
- 10000 SERIES AAMA -605.2 KYNAR 2 COAT
- 15000 SERIES AAMA -605.2 KYNAR 3 COAT
- CLEAR ANODIZING .0004 .0007
- COLOUR ANODIZING _____

PROJECT: -

ARCH/ENG: -

CONTRACTOR: -

REPRESENTATIVE:

SCALE DATE SHEET

NTS **1** OF **1**